


NOTE:


1. CASING SIZE SHALL BE IN ACCORDANCE WITH PENNDOT REQUIREMENTS FOR STATE HIGHWAY CROSSINGS AND AT DIRECTION OF THE ENGINEER OTHERWISE.

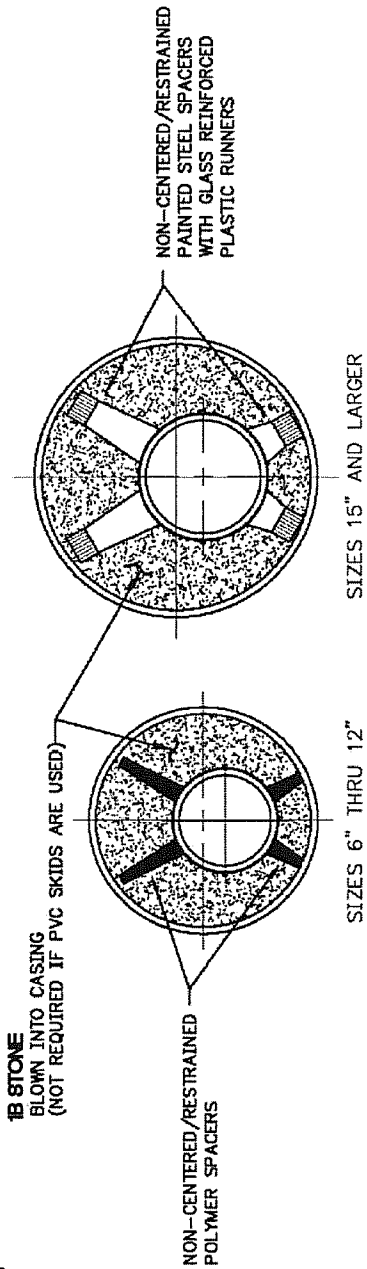

CASING SECTION

NO SCALE

LENGTH OF CASING PIPING TO EXTEND A MINIMUM OF 5' BEYOND ROADWAY SHOULDERS AND 10' BEYOND TOPS OF STREAM BANKS OR PER ROAD OR STREAM CROSSING PERMIT REQUIREMENTS.

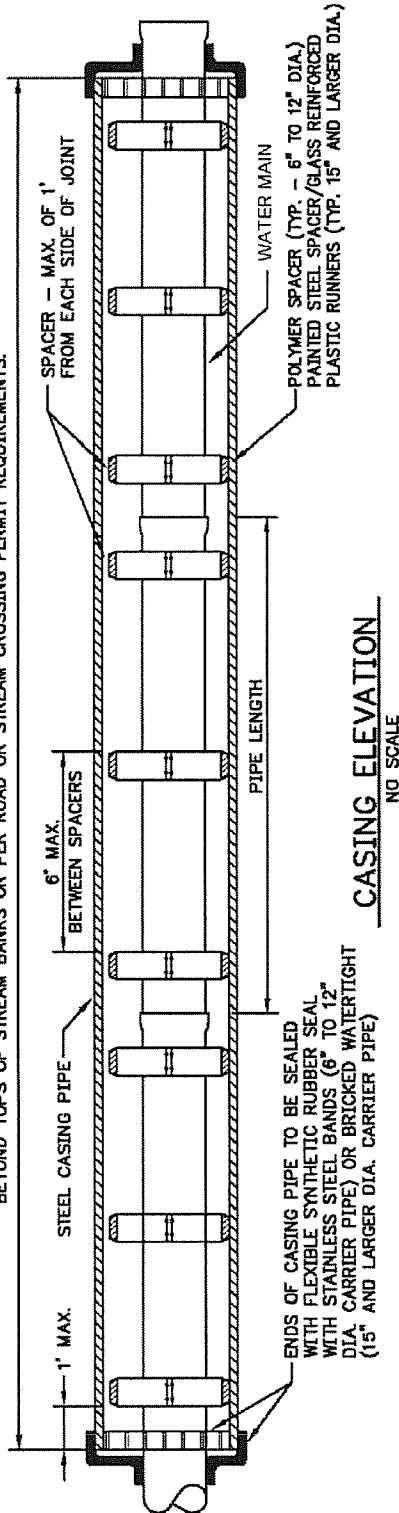

CASING ELEVATION

NO SCALE

CASING DETAILS FOR PIPE BORINGS / TUNNELS / MAIN LINE SLEEVES

STANDARD DETAIL

CASING DETAILS FOR PIPE BORINGS / TUNNELS / MAIN LINE SLEEVES

WASHINGTON TOWNSHIP MUNICIPAL AUTHORITY

DATE	REVISIONS
SCALE NO SCALE	DWG. NO. W-2